


AERODROME CHART - ICAO

ARP  
N45 59 21  
E018 14 32 AERODROME ELEV 651

POGÁNY INFO 126.900  
BUDAPEST INFO (WEST) 125.500

PÉCS/POGÁNY

RWY	DIRECTION	THR	BEARING STRENGTH	TORA	TODA	ASDA	LDA
16	155°	N45 59 44, E018 14 18	PCN 25/F/C/X/T	1500	1500	1500	1500
34	335°	N45 58 59, E018 14 45	PCN 25/F/C/X/T	1500	1500	1500	1500
Apron 1			PCN 30/R/C/X/T				
Apron 2			PCN 11/R/C/X/T				
Taxiways			PCN 25/F/C/X/T				
Taxiway width: A: 15 m; A1: 8 m.							
Remark: Turning bay at treshold RWY34 (43,6 m x 8,6 m).							

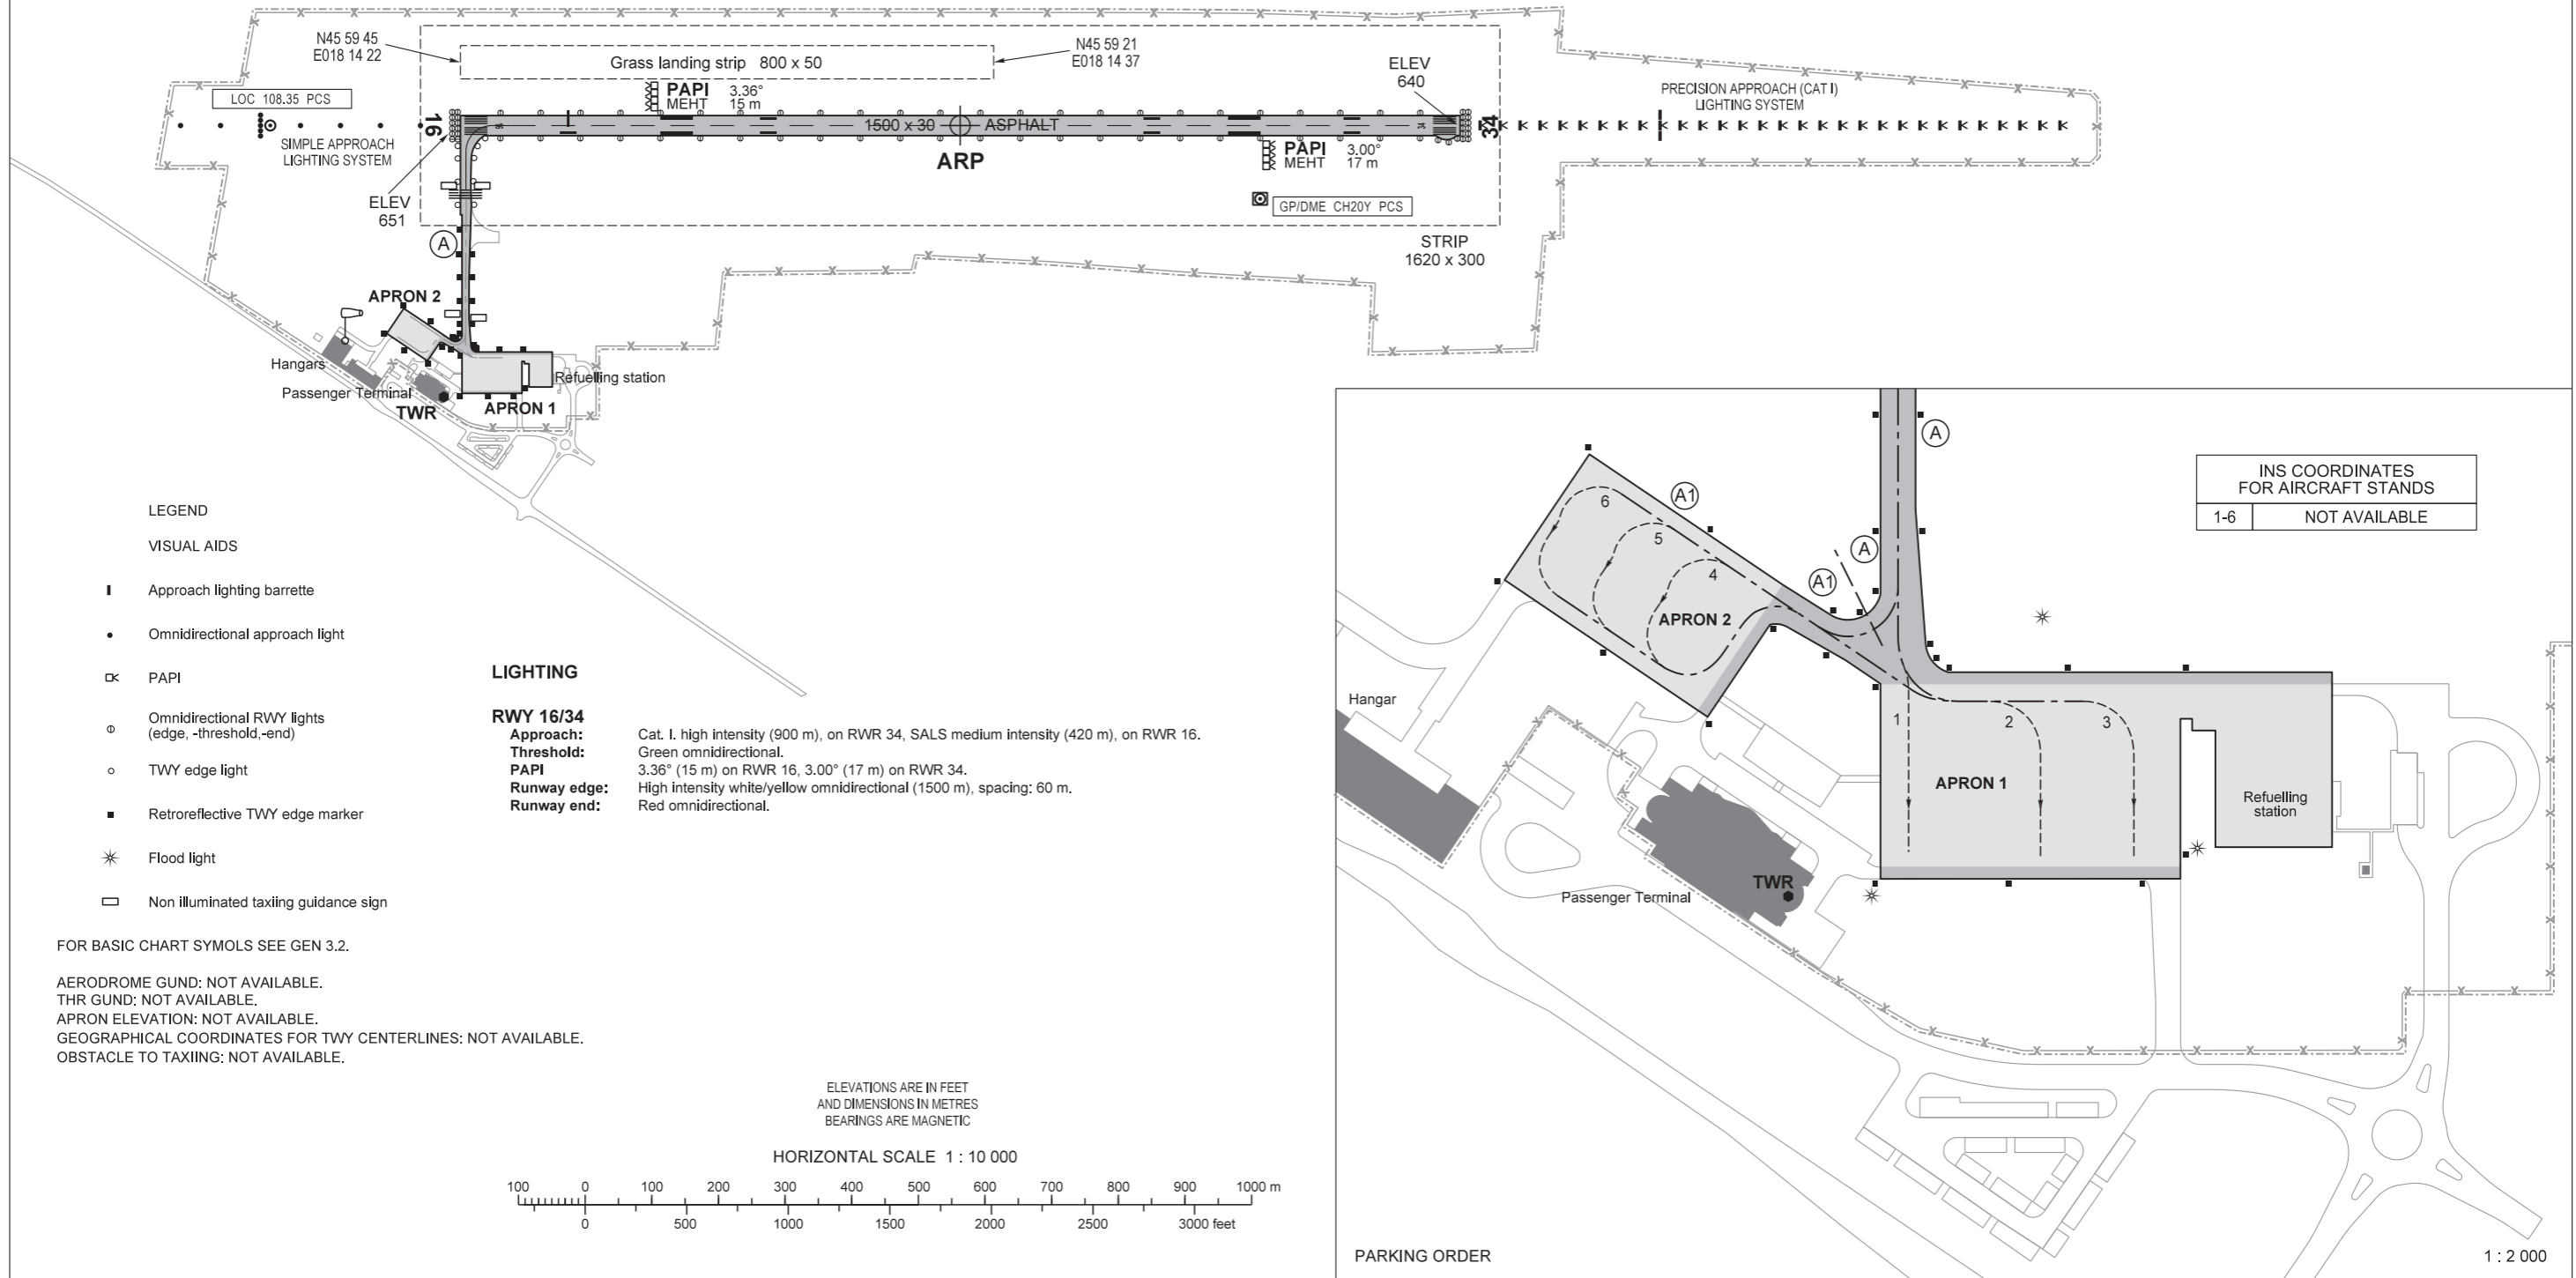

THE PAGE INTENTIONALLY LEFT BLANK