

AERODROME CHART - ICAO

ARP  
N47 29 20  
E021 36 55  
AERODROME ELEV 361

DEBRECEN TOWER 125.900  
DEBRECEN INFO 125.900  
BUDAPEST INFORMATION (EAST) 133.000


DEBRECEN

RWY	DIRECTION	THR	BEARING	STRENGTH	TORA	TODA	ASDA	LDA
04R	043°	N47 28 53, E021 36 11	PCN 53/R/B/W/T		2500	2500	2520	2500
22L	223°	N47 29 41, E021 37 29	PCN 53/R/B/W/T		2500	2500	2520	2200
Apron			PCN 44/R/B/W/T					
Taxiway: A			PCN 42/R/B/W/T					
Taxiway: B			PCN 60/R/B/W/T					
Taxiways width: 18 m.								

Geoid undulation 41 m 136 ft



INS COORDINATES FOR AIRCRAFT STANDS  
NOT AVAILABLE

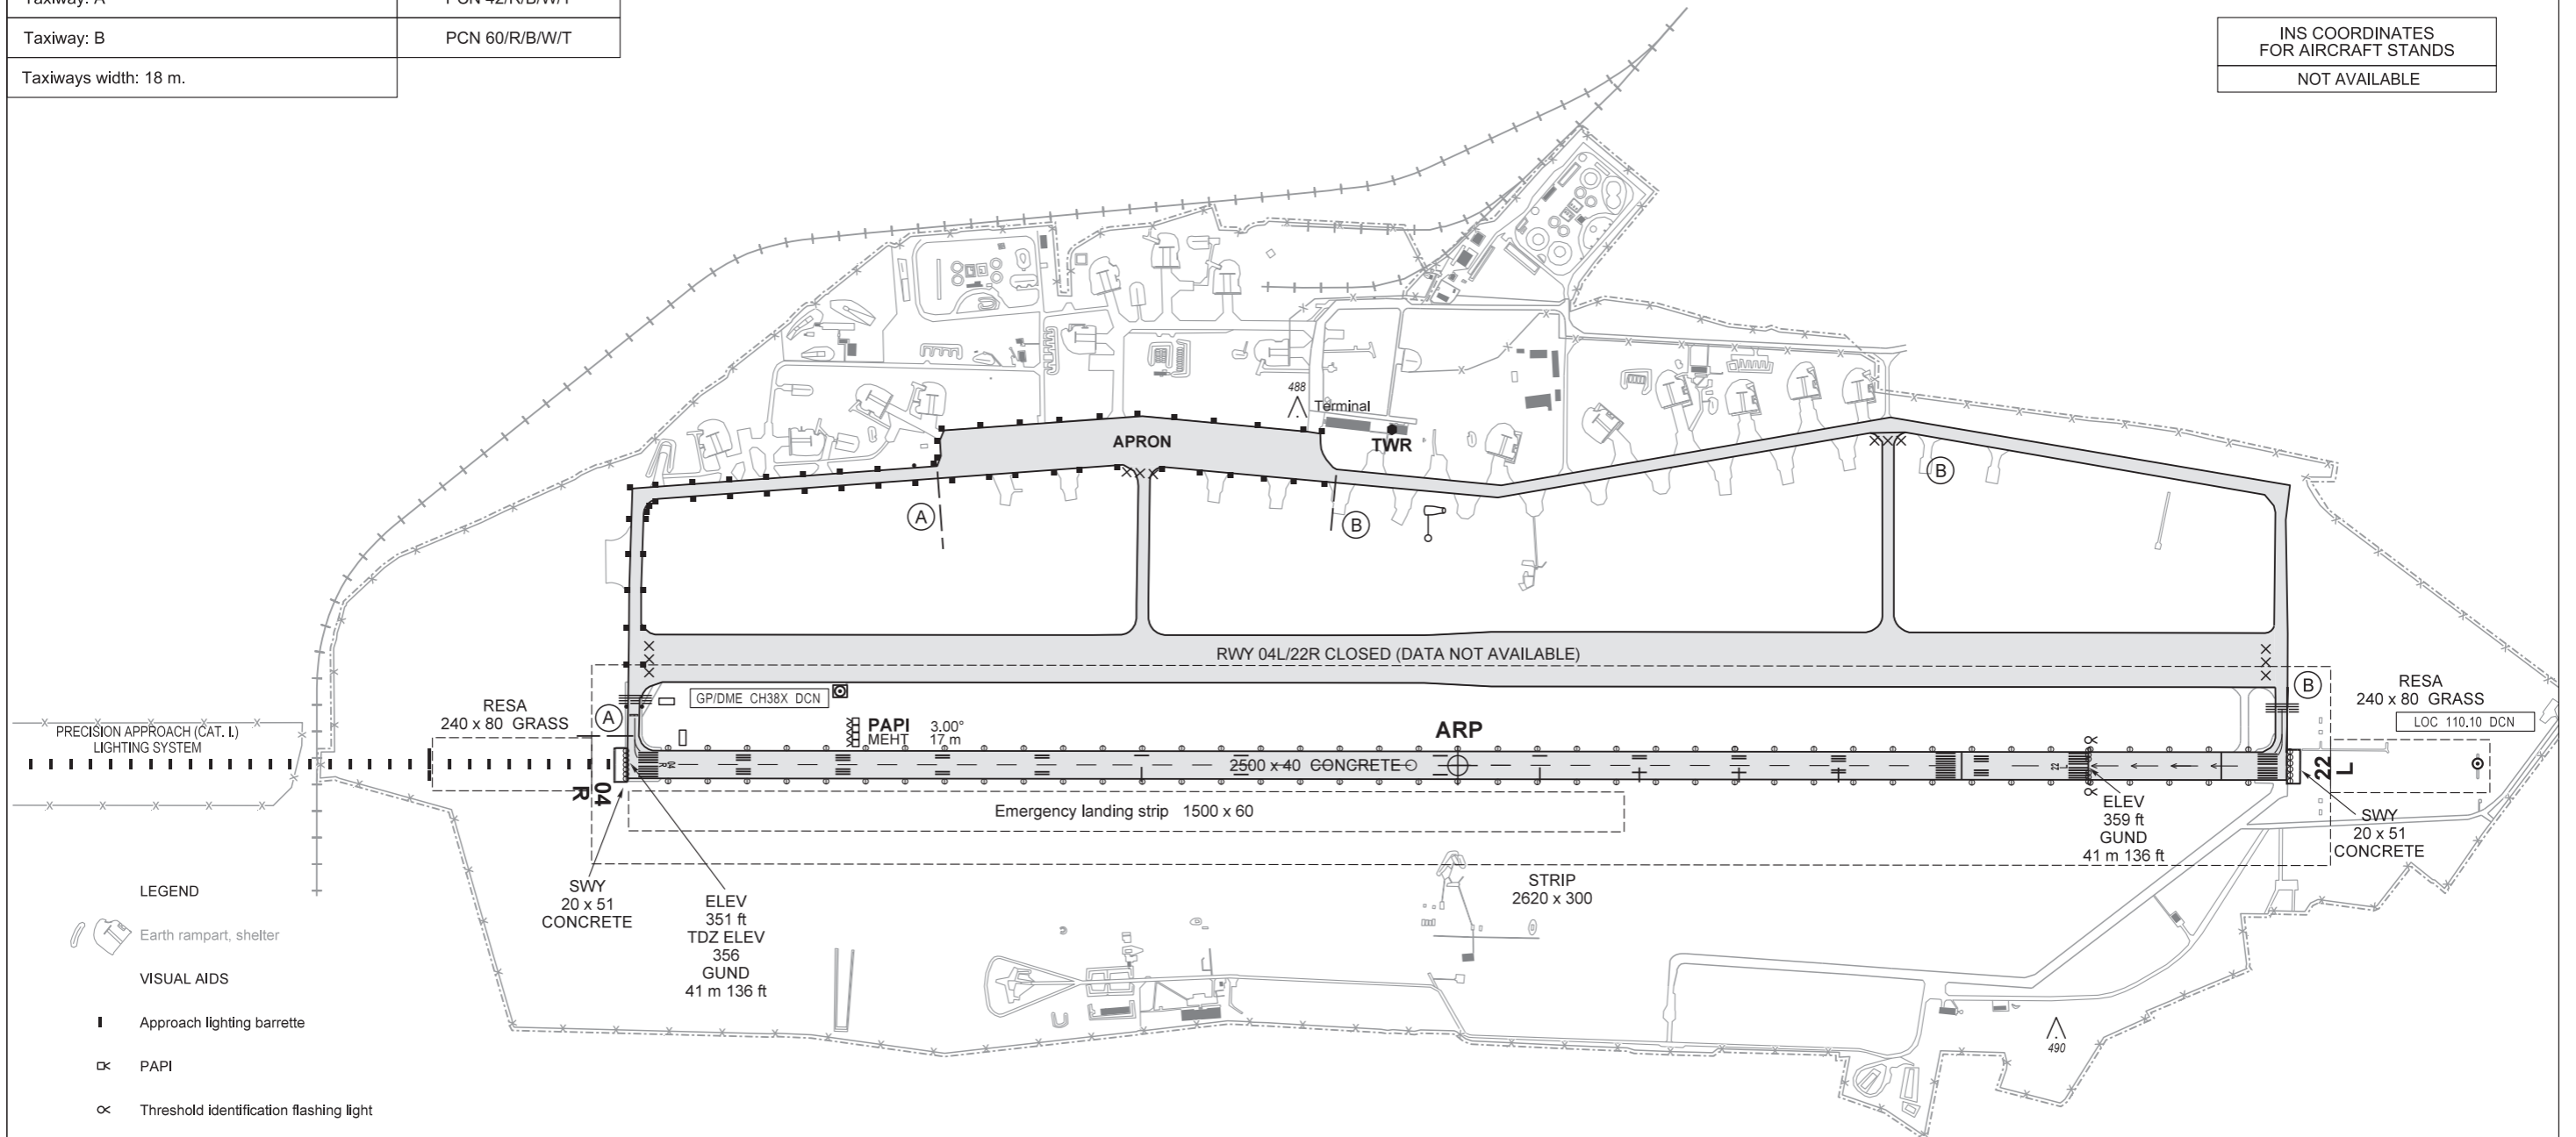

LEGEND

- Earth rampart, shelter
- VISUAL AIDS**
- Approach lighting barrette
- PAPI
- Threshold identification flashing light
- High intensity uni- and bidirectional RWY lights (edge, threshold, end)
- Retroreflective TWY edge marker
- Non illuminated taxiing guidance sign

FOR BASIC CHART SYMBOLS SEE GEN 2.3.

TWY MARKINGS: NOT AVAILABLE.  
APRON MARKINGS: NOT AVAILABLE.  
APRON ELEVATION: NOT AVAILABLE.  
GEOGRAPHICAL COORDINATES FOR TWY CENTRE LINES: NOT AVAILABLE.  
OBSTACLES TO TAXIING: NOT AVAILABLE.


LIGHTING

RWY 04R/22L

- Approach:** Cat. I, high intensity (900 m) on THR 04R.
- Threshold:** High intensity green uni- and bidirectional, RWY identification flashing lights on THR 22L.
- PAPI:** 3.00° (17 m).
- Runway edge:** High intensity white/yellow uni- and bidirectional (2500 m), spacing: 60 m on THR 04R. Red/white/yellow uni- and bidirectional (2500 m), spacing: 60 m on THR 22L.
- Runway end:** High intensity red uni- and bidirectional.

ELEVATIONS ARE IN FEET  
DIMENSIONS ARE IN METRES  
BEARINGS ARE MAGNETIC

HORIZONTAL SCALE 1 : 10 000

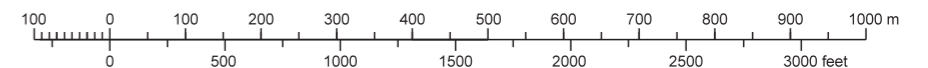

THIS PAGE IS INTENTIONALLY LEFT BLANK