


AERODROME CHART - ICAO

ARP  
N45 59 21  
E018 14 32  
AERODROME ELEV 651

POGÁNY INFO 126.915  
BUDAPEST INFORMATION (WEST) 125.500

PÉCS/POGÁNY

RWY	DIRECTION	THR	BEARING	STRENGTH	TORA	TODA	ASDA	LDA
16	155°	N45 59 44, E018 14 18	PCN 25/F/C/X/T		1500	1500	1500	1500
34	335°	N45 58 59, E018 14 45	PCN 25/F/C/X/T		1500	1500	1500	1500
Apron 1			PCN 30/R/C/X/T					
Apron 2			PCN 11/R/C/X/T					
Taxiways			PCN 25/F/C/X/T					
Taxiway width: A: 15 m; A1: 8 m.								
Remark: Turning bay at threshold RWY34 (43.6 m x 8.6 m).								

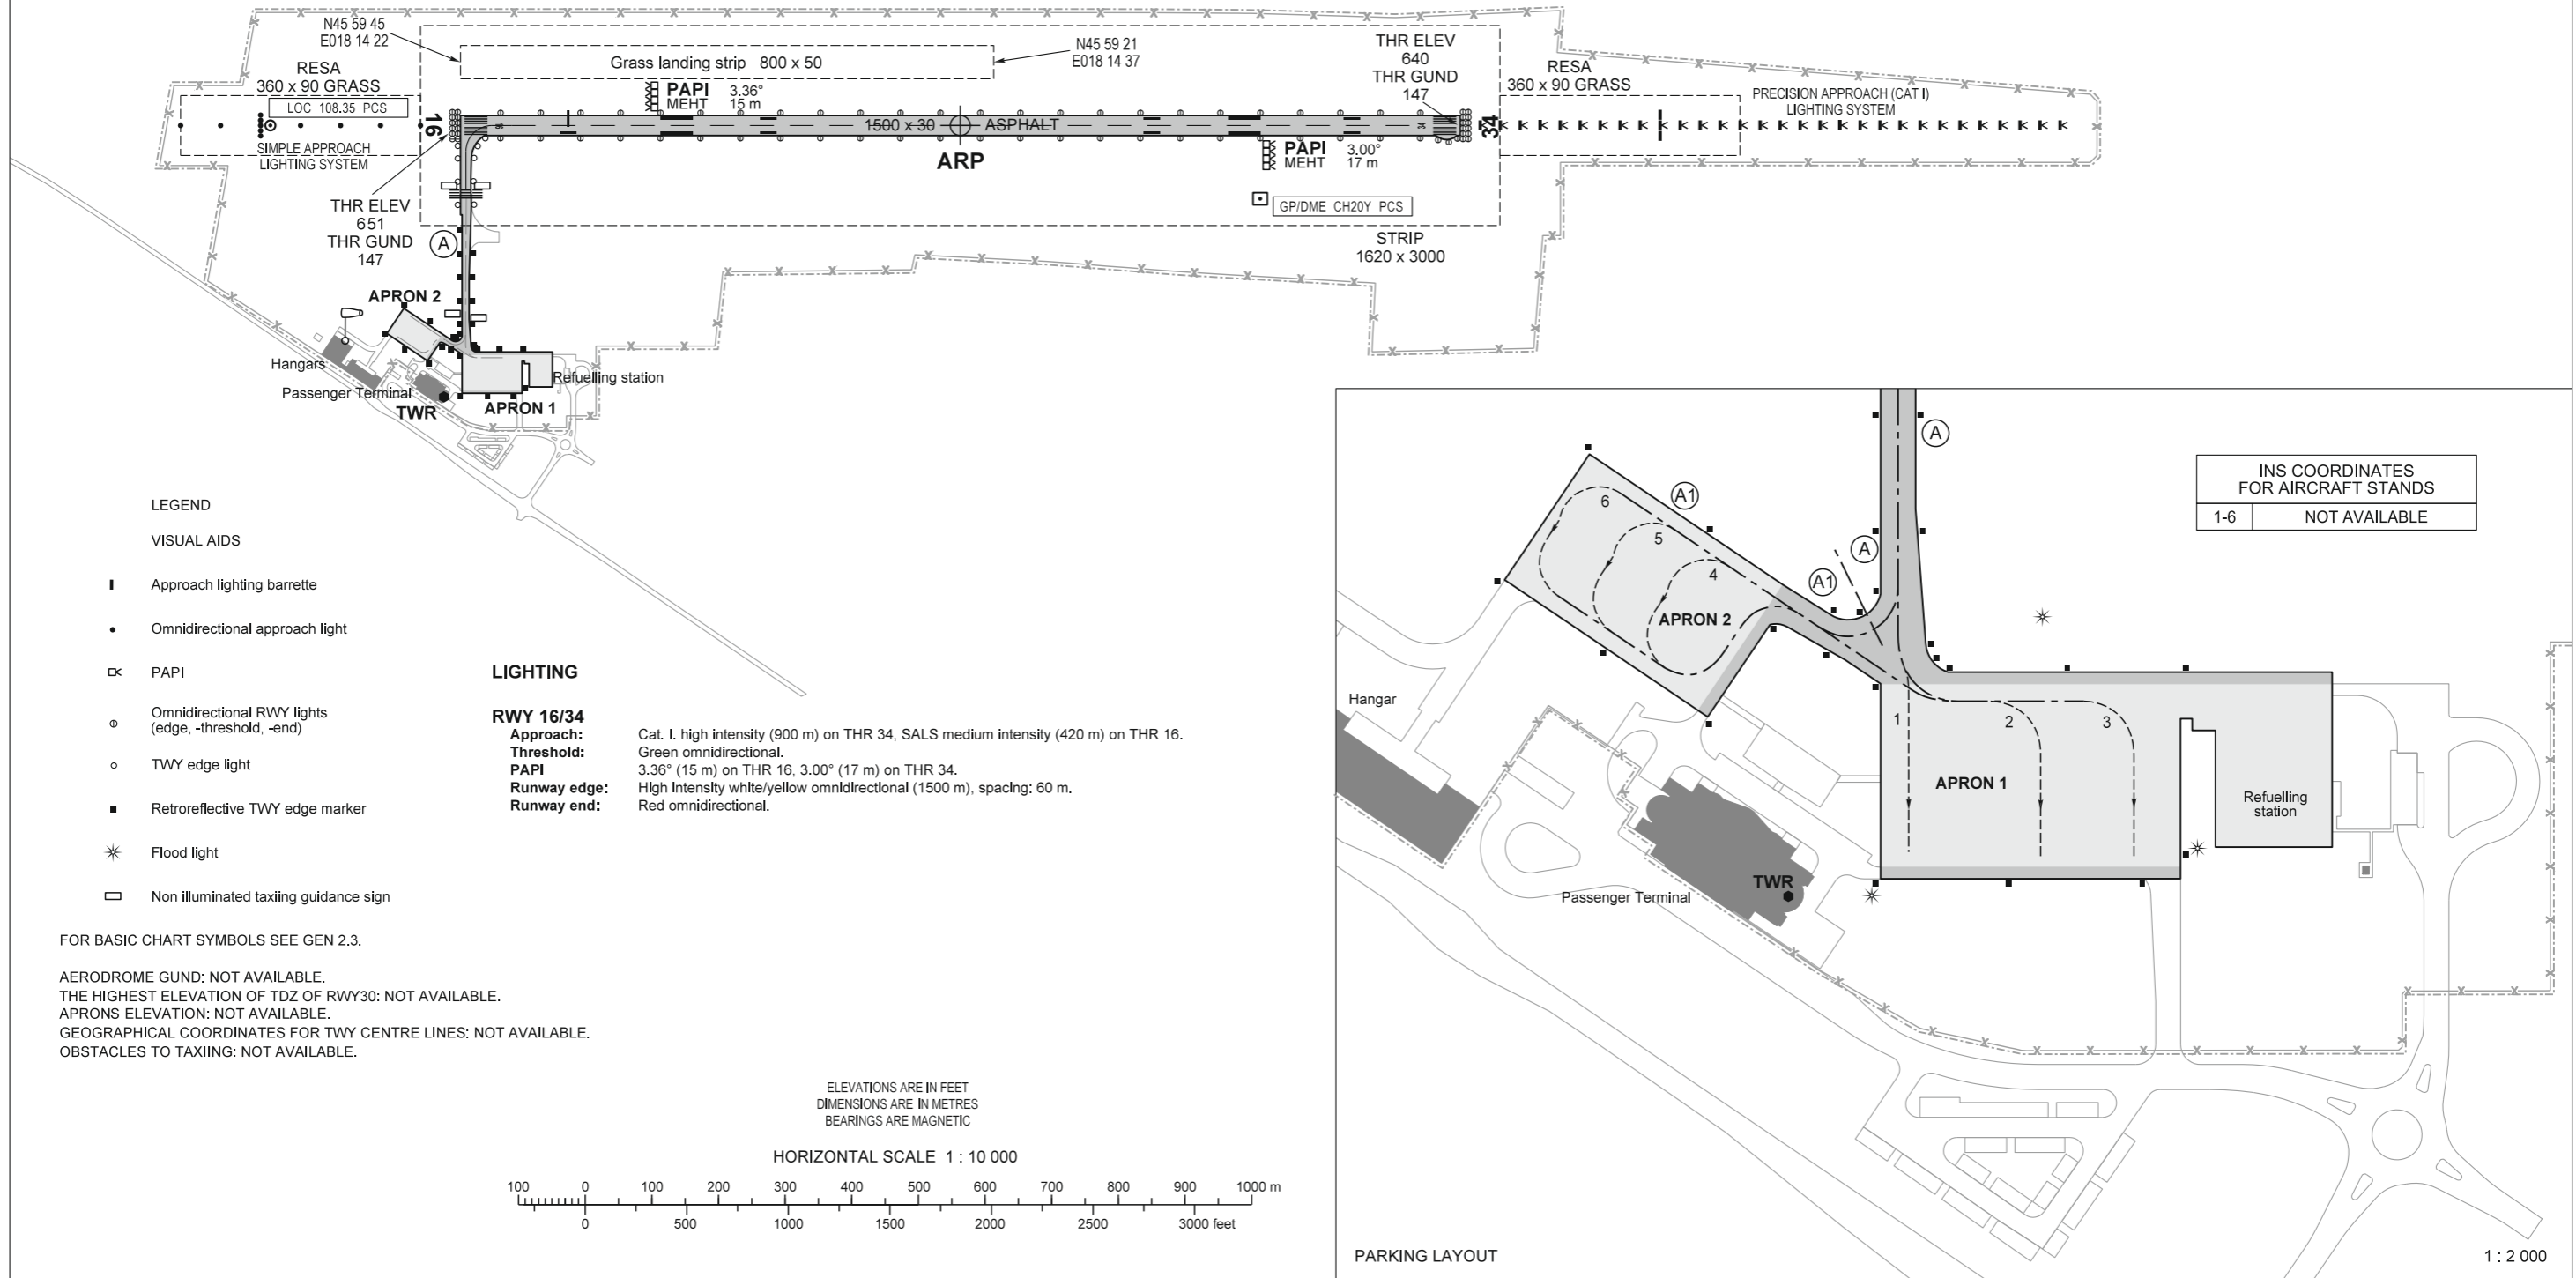

THIS PAGE IS INTENTIONALLY LEFT BLANK