


BUDAPEST APP	122.975	BUDAPEST TOWER	118.100	BUDAPEST APRON	122.440
	123.860	BUDAPEST GROUND	121.910	ATIS	132.380
	119.510	BUDAPEST DELIVERY	134.540	ATIS (BUD VOR)	117.300
BUDAPEST INFORMATION (NORTH)			119.350		

BUDAPEST/LISZT FERENC
APRON AG, AA, AL

AIRCRAFT PARKING/DOCKING CHART - ICAO

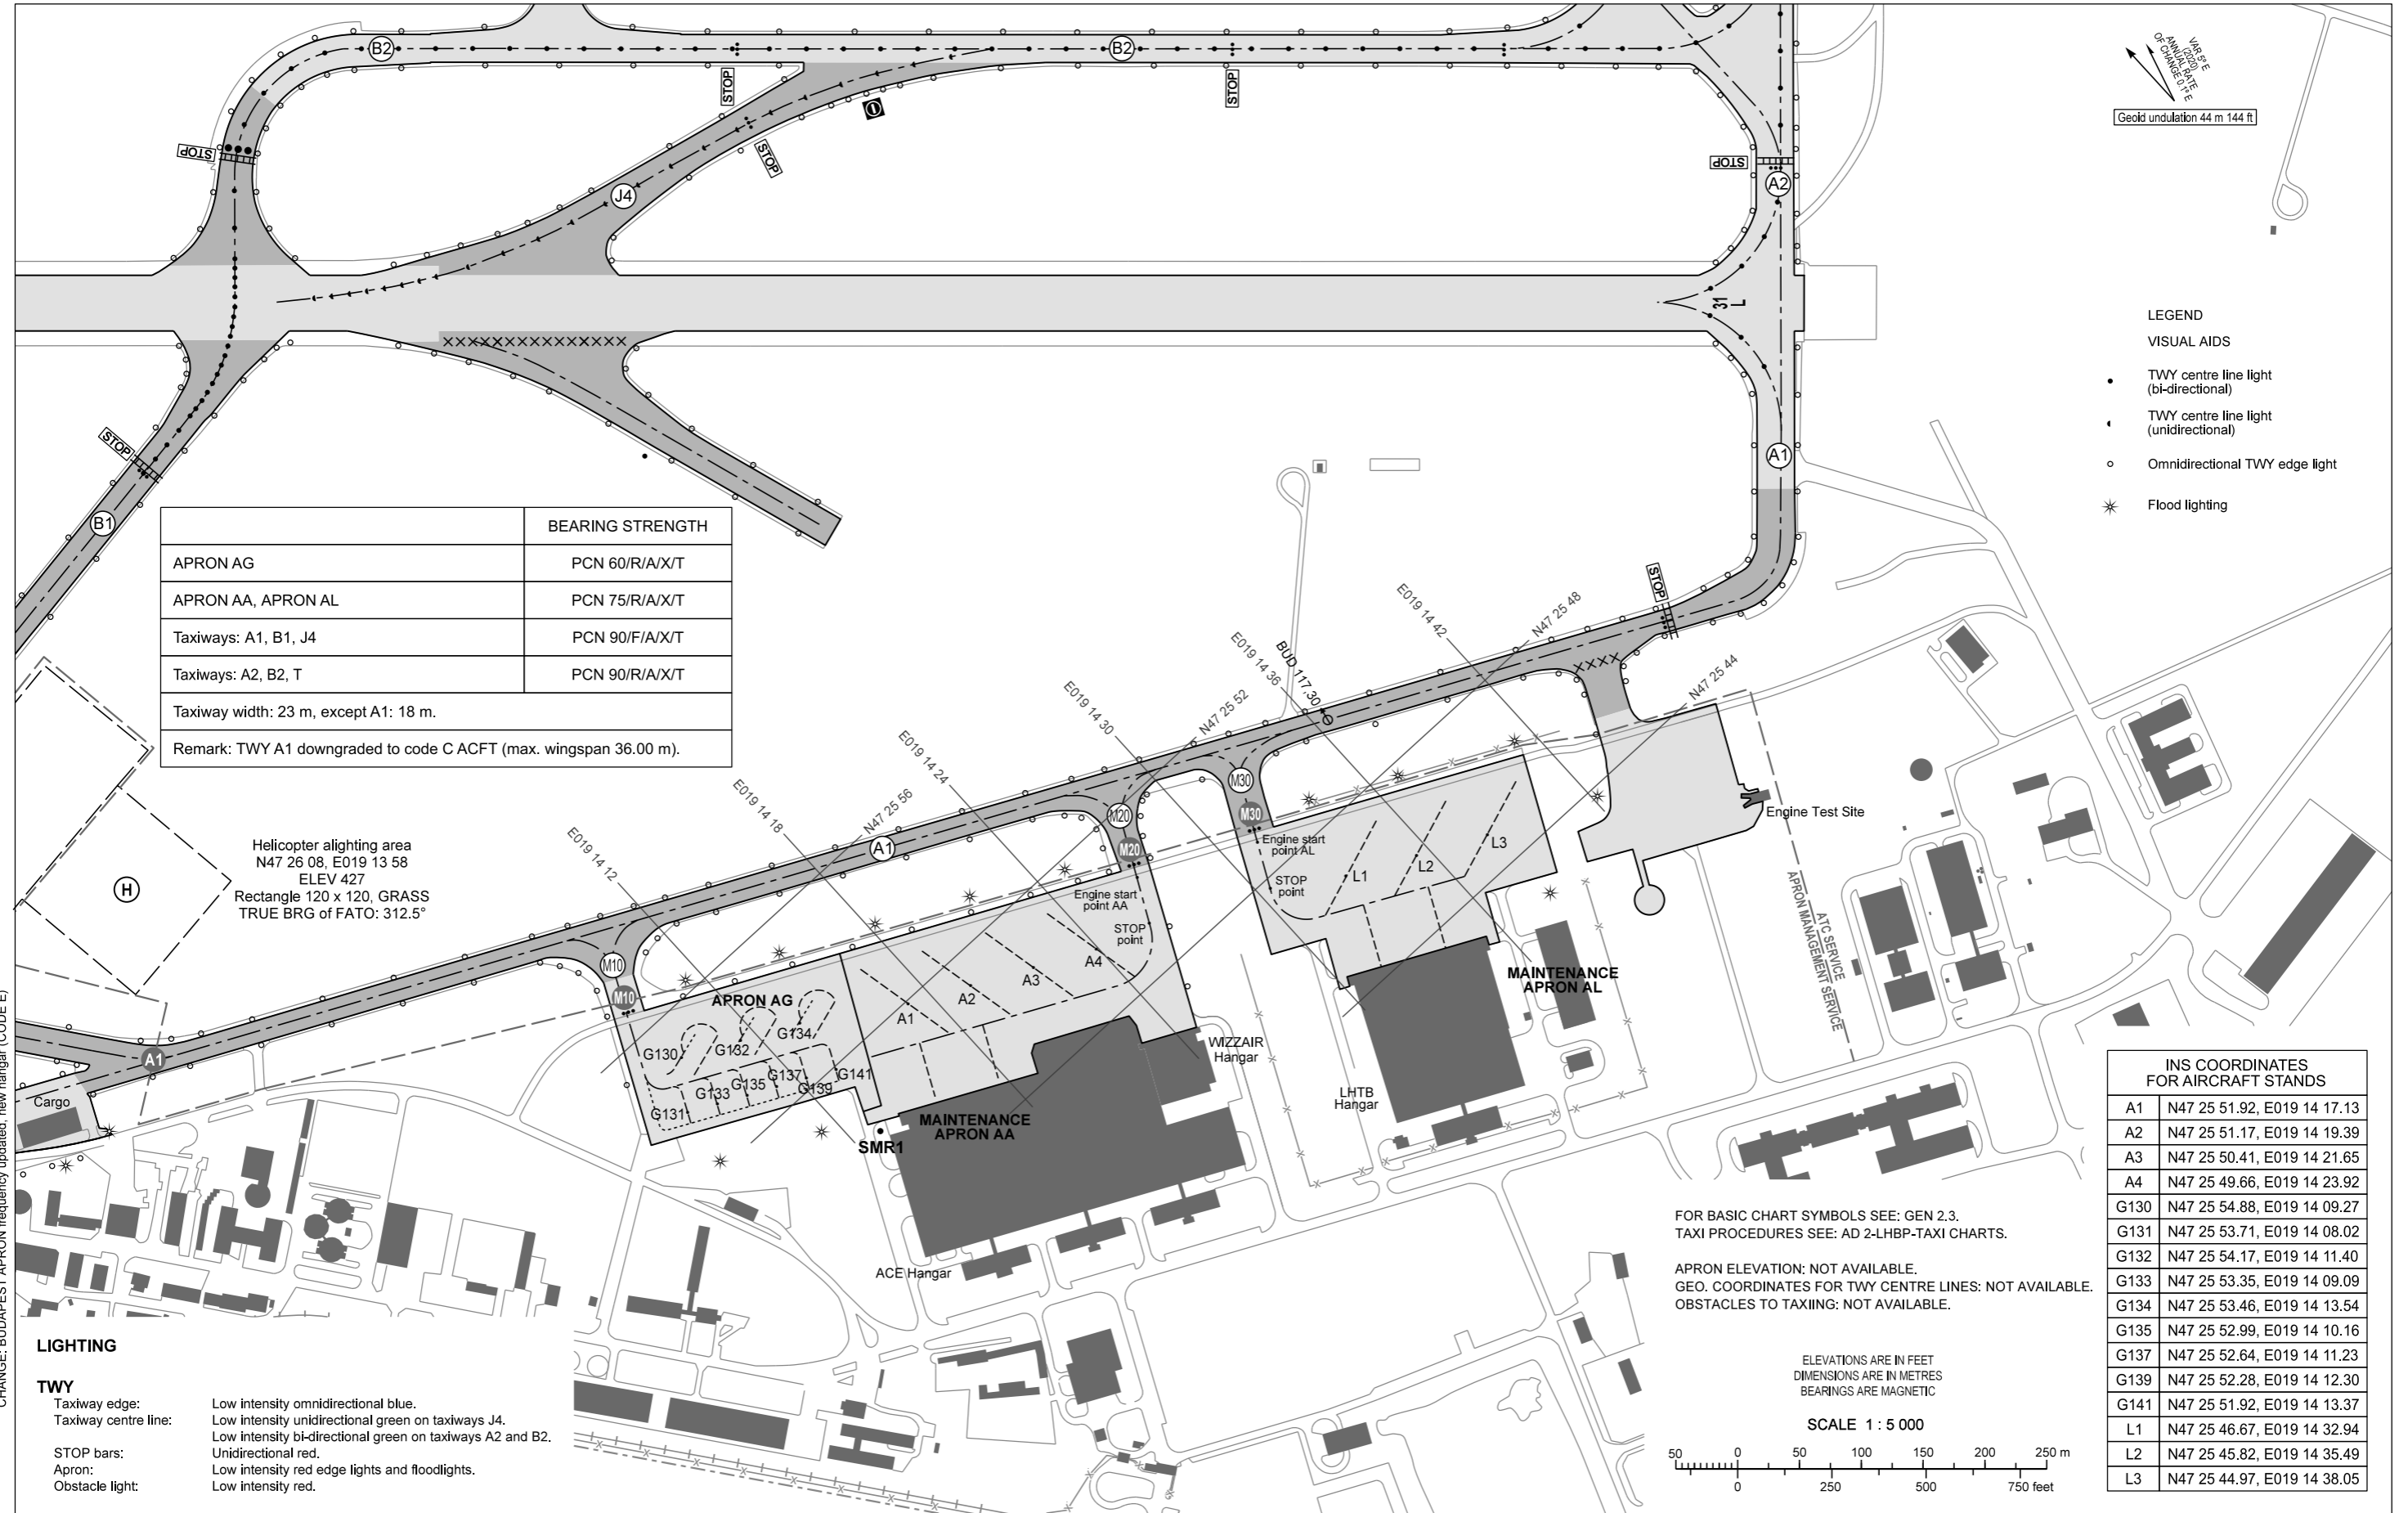


	BEARING STRENGTH
APRON AG	PCN 60/R/A/X/T
APRON AA, APRON AL	PCN 75/R/A/X/T
Taxiways: A1, B1, J4	PCN 90/F/A/X/T
Taxiways: A2, B2, T	PCN 90/R/A/X/T
Taxiway width: 23 m, except A1: 18 m.	
Remark: TWY A1 downgraded to code C ACFT (max. wingspan 36.00 m).	

Helicopter alighting area
N47 26 08, E019 13 58
ELEV 427
Rectangle 120 x 120, GRASS
TRUE BRG of FATO: 312.5°

- LEGEND
VISUAL AIDS
- TWY centre line light (bi-directional)
 - TWY centre line light (unidirectional)
 - Omnidirectional TWY edge light
 - * Flood lighting

INS COORDINATES FOR AIRCRAFT STANDS	
A1	N47 25 51.92, E019 14 17.13
A2	N47 25 51.17, E019 14 19.39
A3	N47 25 50.41, E019 14 21.65
A4	N47 25 49.66, E019 14 23.92
G130	N47 25 54.88, E019 14 09.27
G131	N47 25 53.71, E019 14 08.02
G132	N47 25 54.17, E019 14 11.40
G133	N47 25 53.35, E019 14 09.09
G134	N47 25 53.46, E019 14 13.54
G135	N47 25 52.99, E019 14 10.16
G137	N47 25 52.64, E019 14 11.23
G139	N47 25 52.28, E019 14 12.30
G141	N47 25 51.92, E019 14 13.37
L1	N47 25 46.67, E019 14 32.94
L2	N47 25 45.82, E019 14 35.49
L3	N47 25 44.97, E019 14 38.05

FOR BASIC CHART SYMBOLS SEE: GEN 2.3.
TAXI PROCEDURES SEE: AD 2-LHBP-TAXI CHARTS.
APRON ELEVATION: NOT AVAILABLE.
GEO. COORDINATES FOR TWY CENTRE LINES: NOT AVAILABLE.
OBSTACLES TO TAXIING: NOT AVAILABLE.

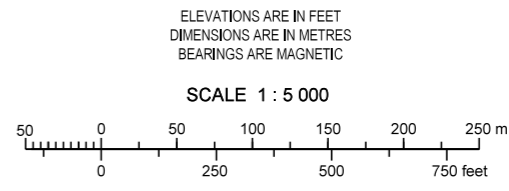

CHANGE: BUDAPEST APRON frequency updated, new hangar (CODE E)

- LIGHTING**
- TWY**
- Taxiway edge: Low intensity omnidirectional blue.
 - Taxiway centre line: Low intensity unidirectional green on taxiways J4. Low intensity bi-directional green on taxiways A2 and B2. Unidirectional red.
- STOP bars:** Unidirectional red.
- Apron:** Low intensity red edge lights and floodlights.
- Obstacle light:** Low intensity red.

THIS PAGE IS INTENTIONALLY LEFT BLANK