

AERODROME ELEV 361

DEBRECEN

Geoid undulation 41 m 136 ft

LIGHTING



The diagram illustrates the layout of the Hotspot area. It shows the Terminal, Service Apron Stand 3, and Service Apron Stand 4. Two storage areas are highlighted: a pink shaded area labeled '.1' and a grey shaded area labeled '.2'. The diagram also shows the locations of GSE storage 2 and GSE storage 3, and the TWR (Tower) area. A circled 'B' is located near Service Apron Stand 3.

LEGEND

VISUAL AIDS


- FOR BASIC CHART SYMBOLS SEE GEN 2.3.

APRON ELEVATION: NOT AVAILABLE.
GEOGRAPHICAL COORDINATES FOR TWY CENTRE LINES: NOT AVAILABLE.
OBSTACLES TO TAXIING: NOT AVAILABLE.

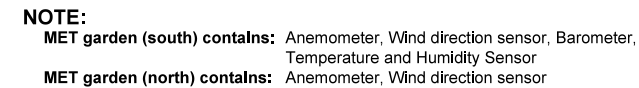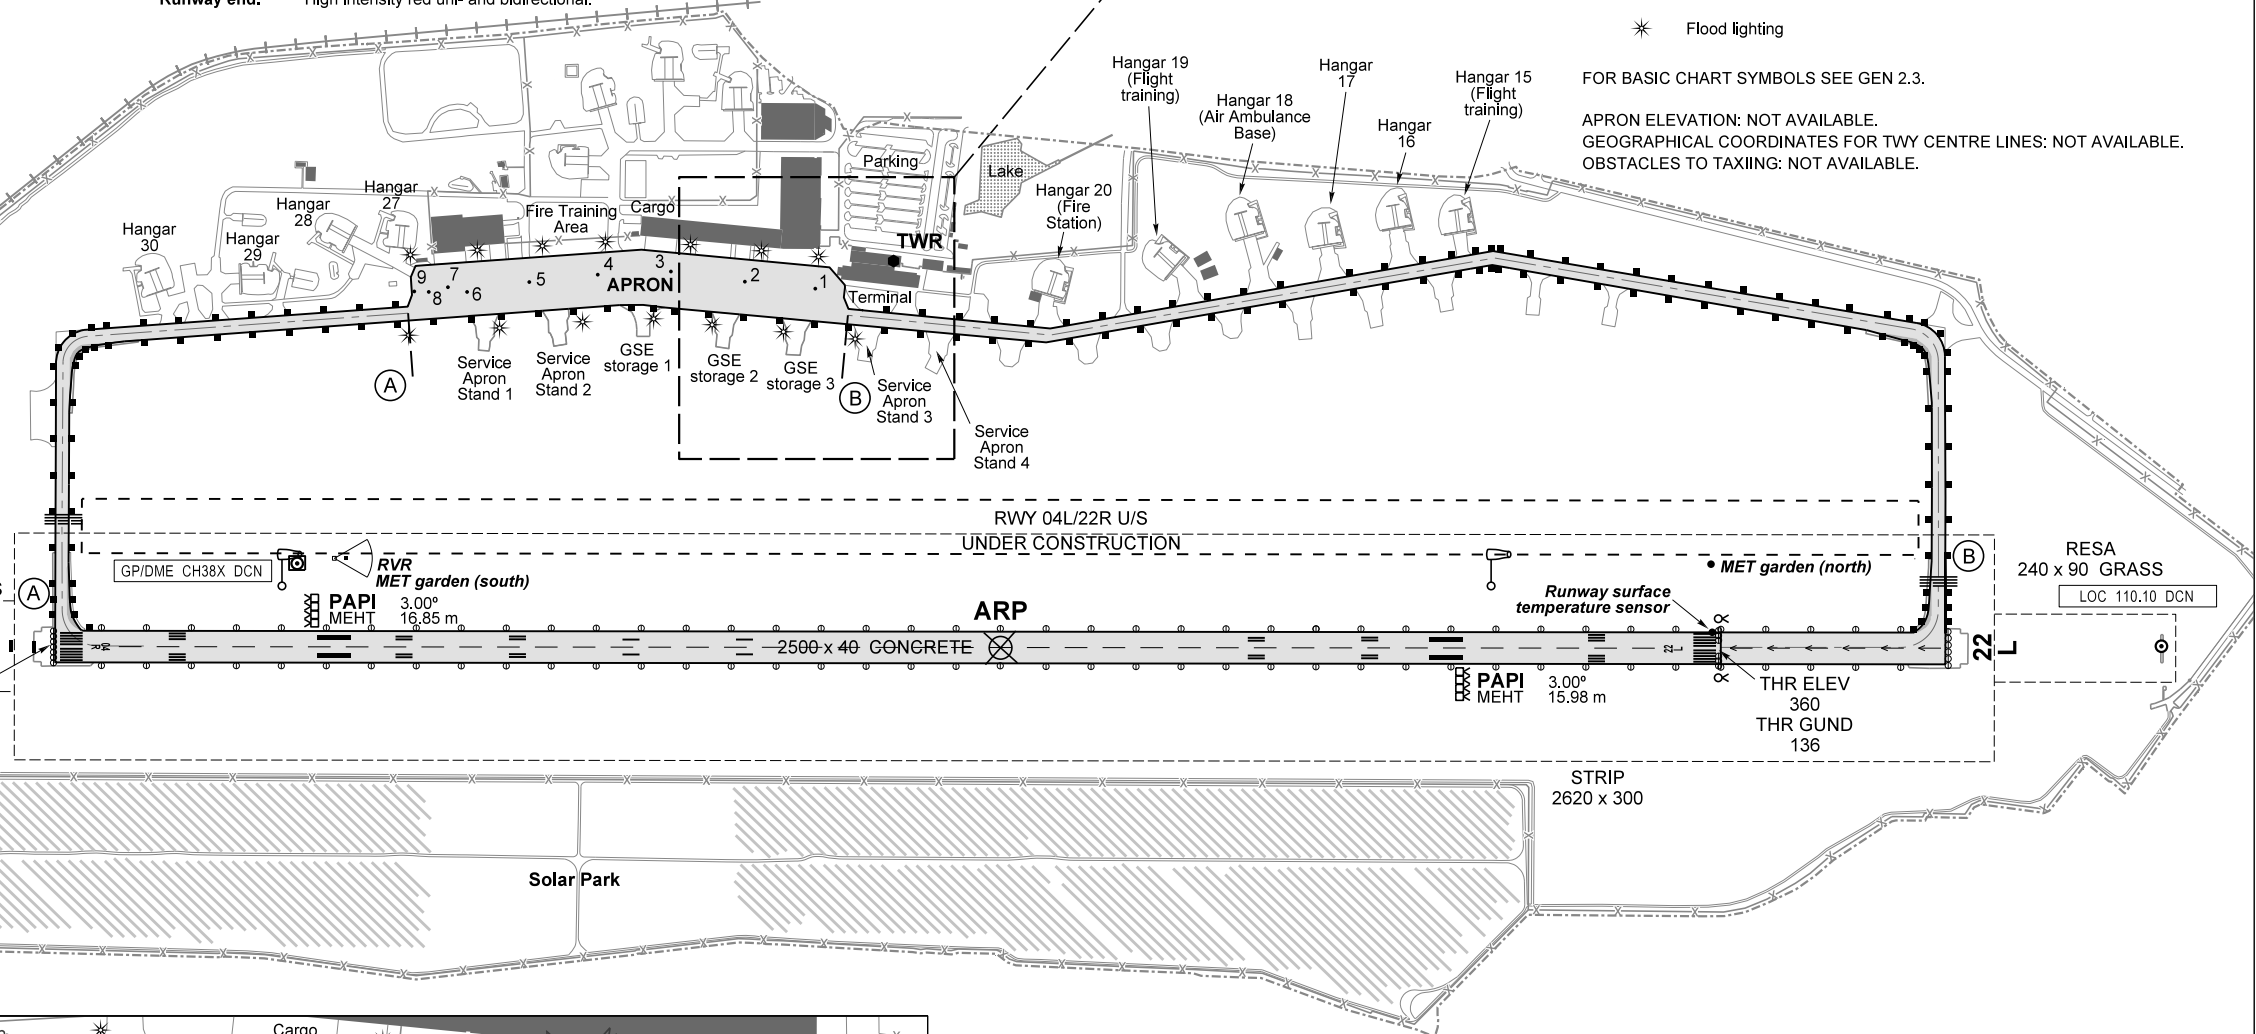

ELEVATIONS ARE IN FEET
DIMENSIONS ARE IN METRES
BEARINGS ARE MAGNETIC

HORIZONTAL SCALE 1 : 10 000

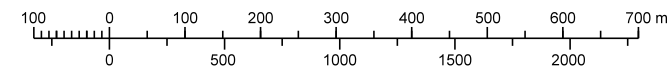

INS COORDINATES FOR AIRCRAFT STANDS		
STANDS	INS COORDINATES	AIRCRAFT ICAO CAT
1	N47 29 26.20, E021 36 31.30	C
2	N47 29 24.40, E021 36 27.70	C
3	N47 29 22.60, E021 36 23.80	C
4	N47 29 20.40, E021 36 20.50	C
5	N47 29 18.20, E021 36 17.60	C
6	N47 29 16.10, E021 36 15.10	B (MAX WS 21 m)
7	N47 29 15.70, E021 36 14.00	A
8	N47 29 15.00, E021 36 13.30	B
9	N47 29 14.60, E021 36 12.60	A (MAX WS 12 m)

THIS PAGE IS INTENTIONALLY LEFT BLANK